


WETHERSFIELD COVE FEDERAL CHANNEL LIMITS

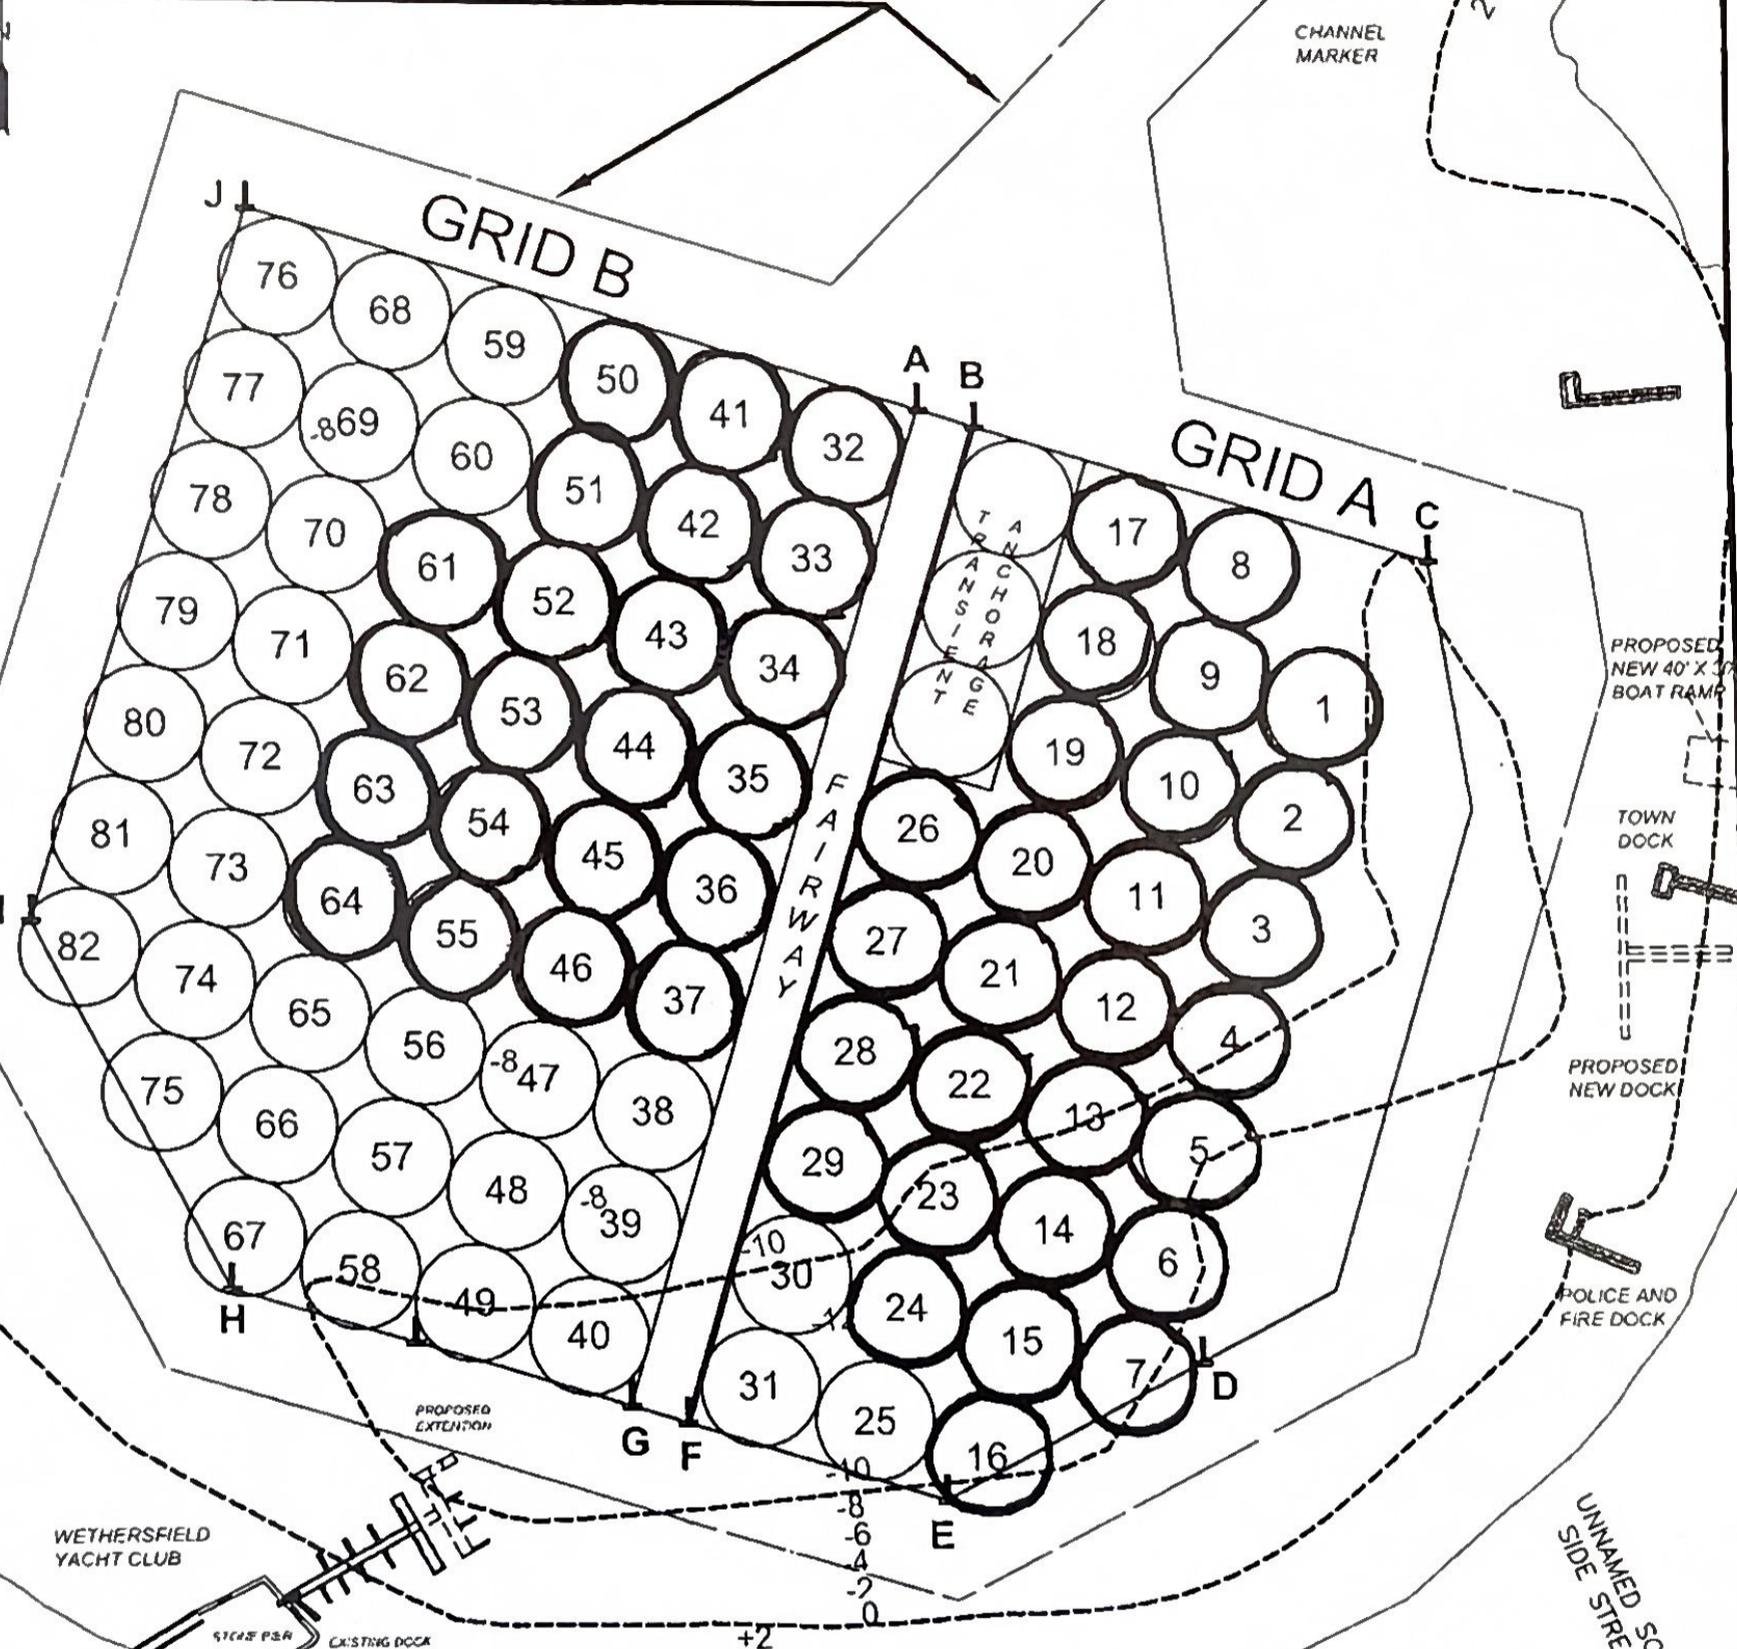

THE CIRCLES ON THE MOORING LAYOUT NOT ONLY INDICATE THE MOORING SPACE LOCATION, BUT INCLUDE A 50 FOOT RADIUS THAT ALLOWS FOR THE MOORED VESSEL TO "SWING" WITH PENNANT AND CHAIN EXTENDED.

NOTES:

1. THIS MAP IS BASED ON A MAP TITLED "TOWN OF WETHERSFIELD SITE PLAN-WETHERSFIELD COVE, WATER QUALITY INVESTIGATION" BY FUSS AND O'NEILL, INC.

2. HORIZONTAL DATUM NAD 27, VERTICAL DATUM NGVD 29.

3. CHANNEL LIMITS FROM A MAP TITLED "CONNECTICUT RIVER BELOW HARTFORD, WETHERSFIELD COVE, CONN. 6-FT. ENTRANCE CHANNEL" BY U.S. ARMY CORPS OF ENGINEERS, NEW ENGLAND DIVISION OCTOBER 1967

APPENDIX E

TOWN OF WETHERSFIELD

WETHERSFIELD COVE

ENGINEERING DIVISION

SCALE: 1" = 200'

DRAWN BY: CZ
CHECKED BY: MJT

WATER USE MAP DETAIL - MOORING LAYOUT

DATE: JUNE, 2011
LAST REV. JUNE 19, 2015

PROJECT: SPARKS COVE
COVE PARK HARBOR
MANAGEMENT
MOORINGS2015.DWG

DWG No. SH1 OF 1